



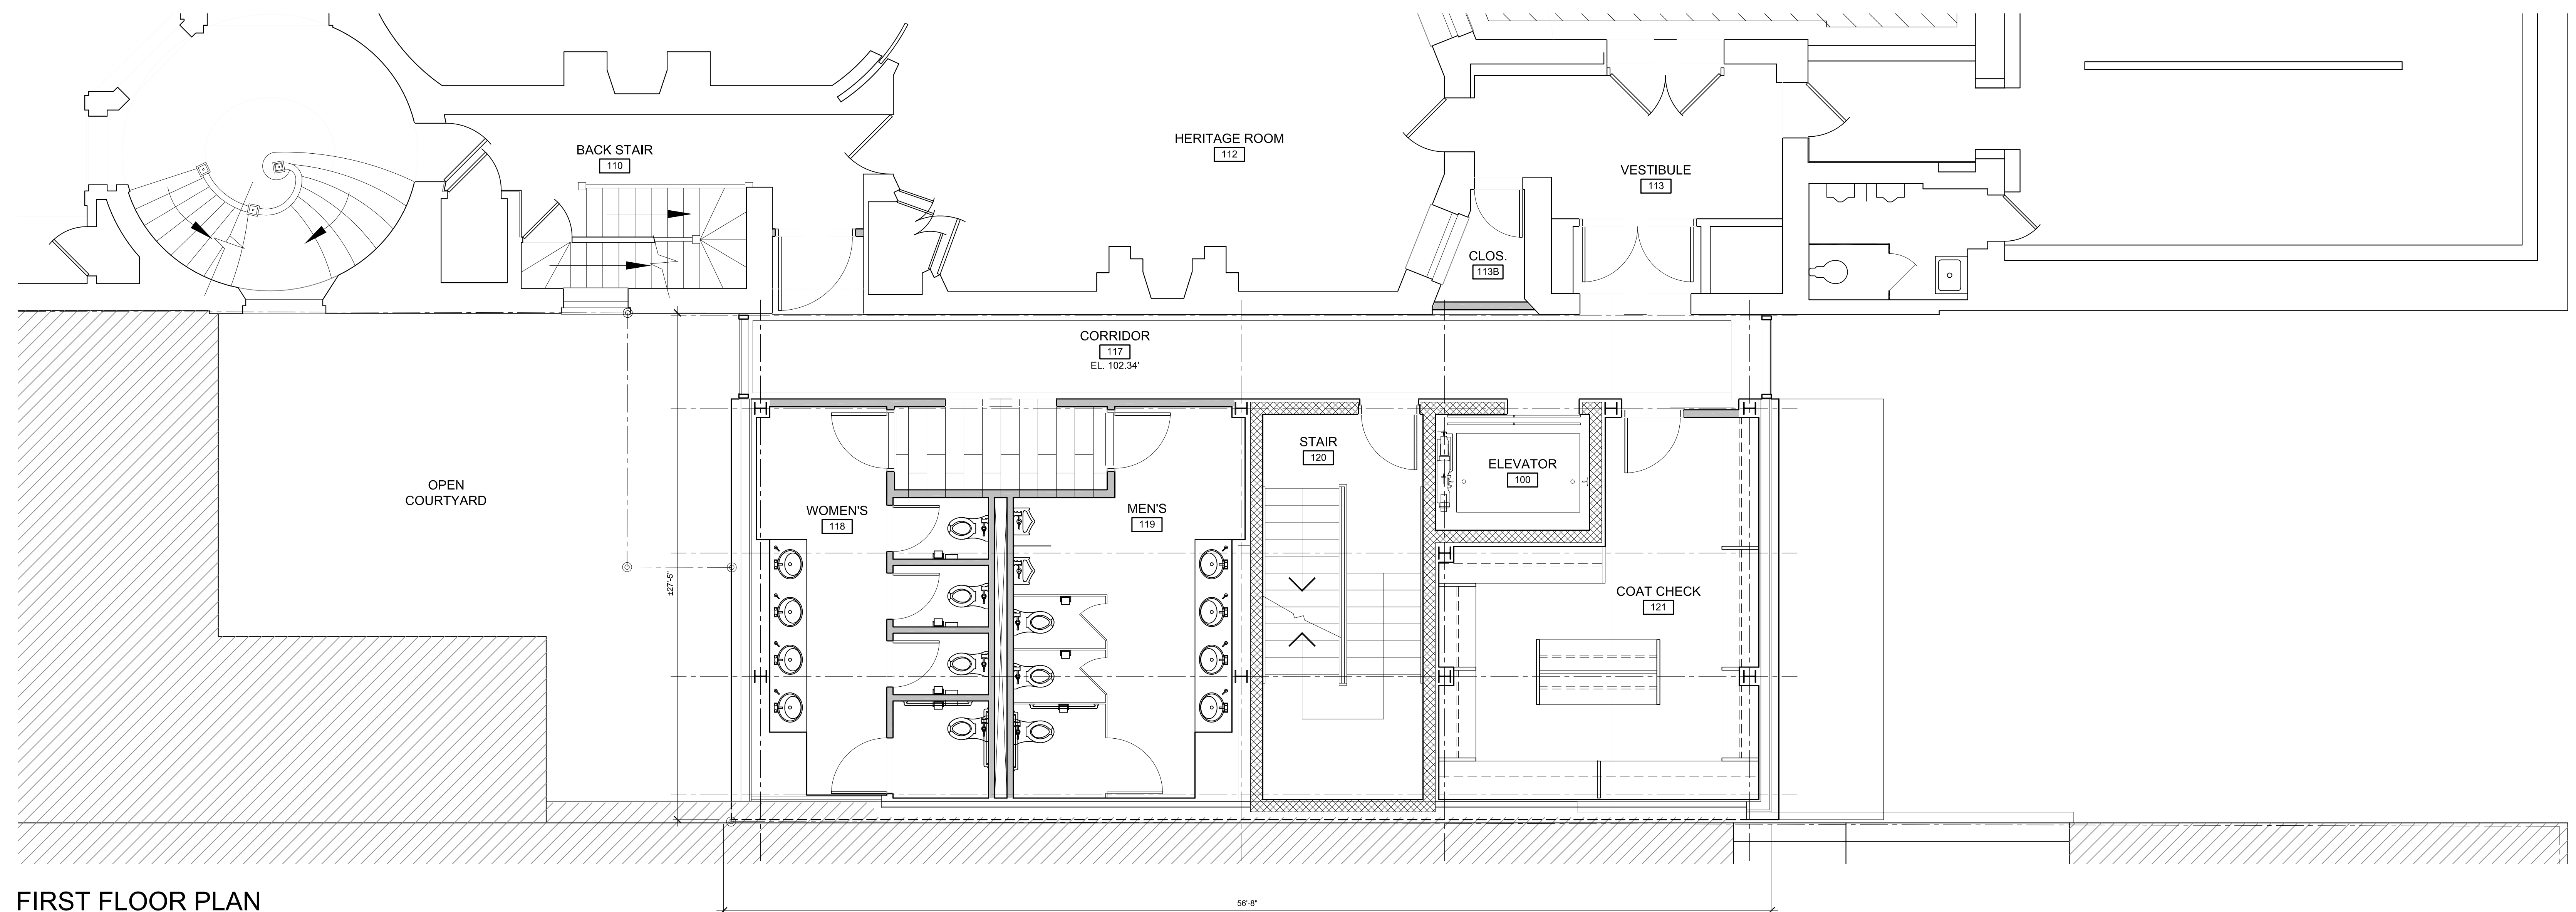

FIRST FLOOR PLAN

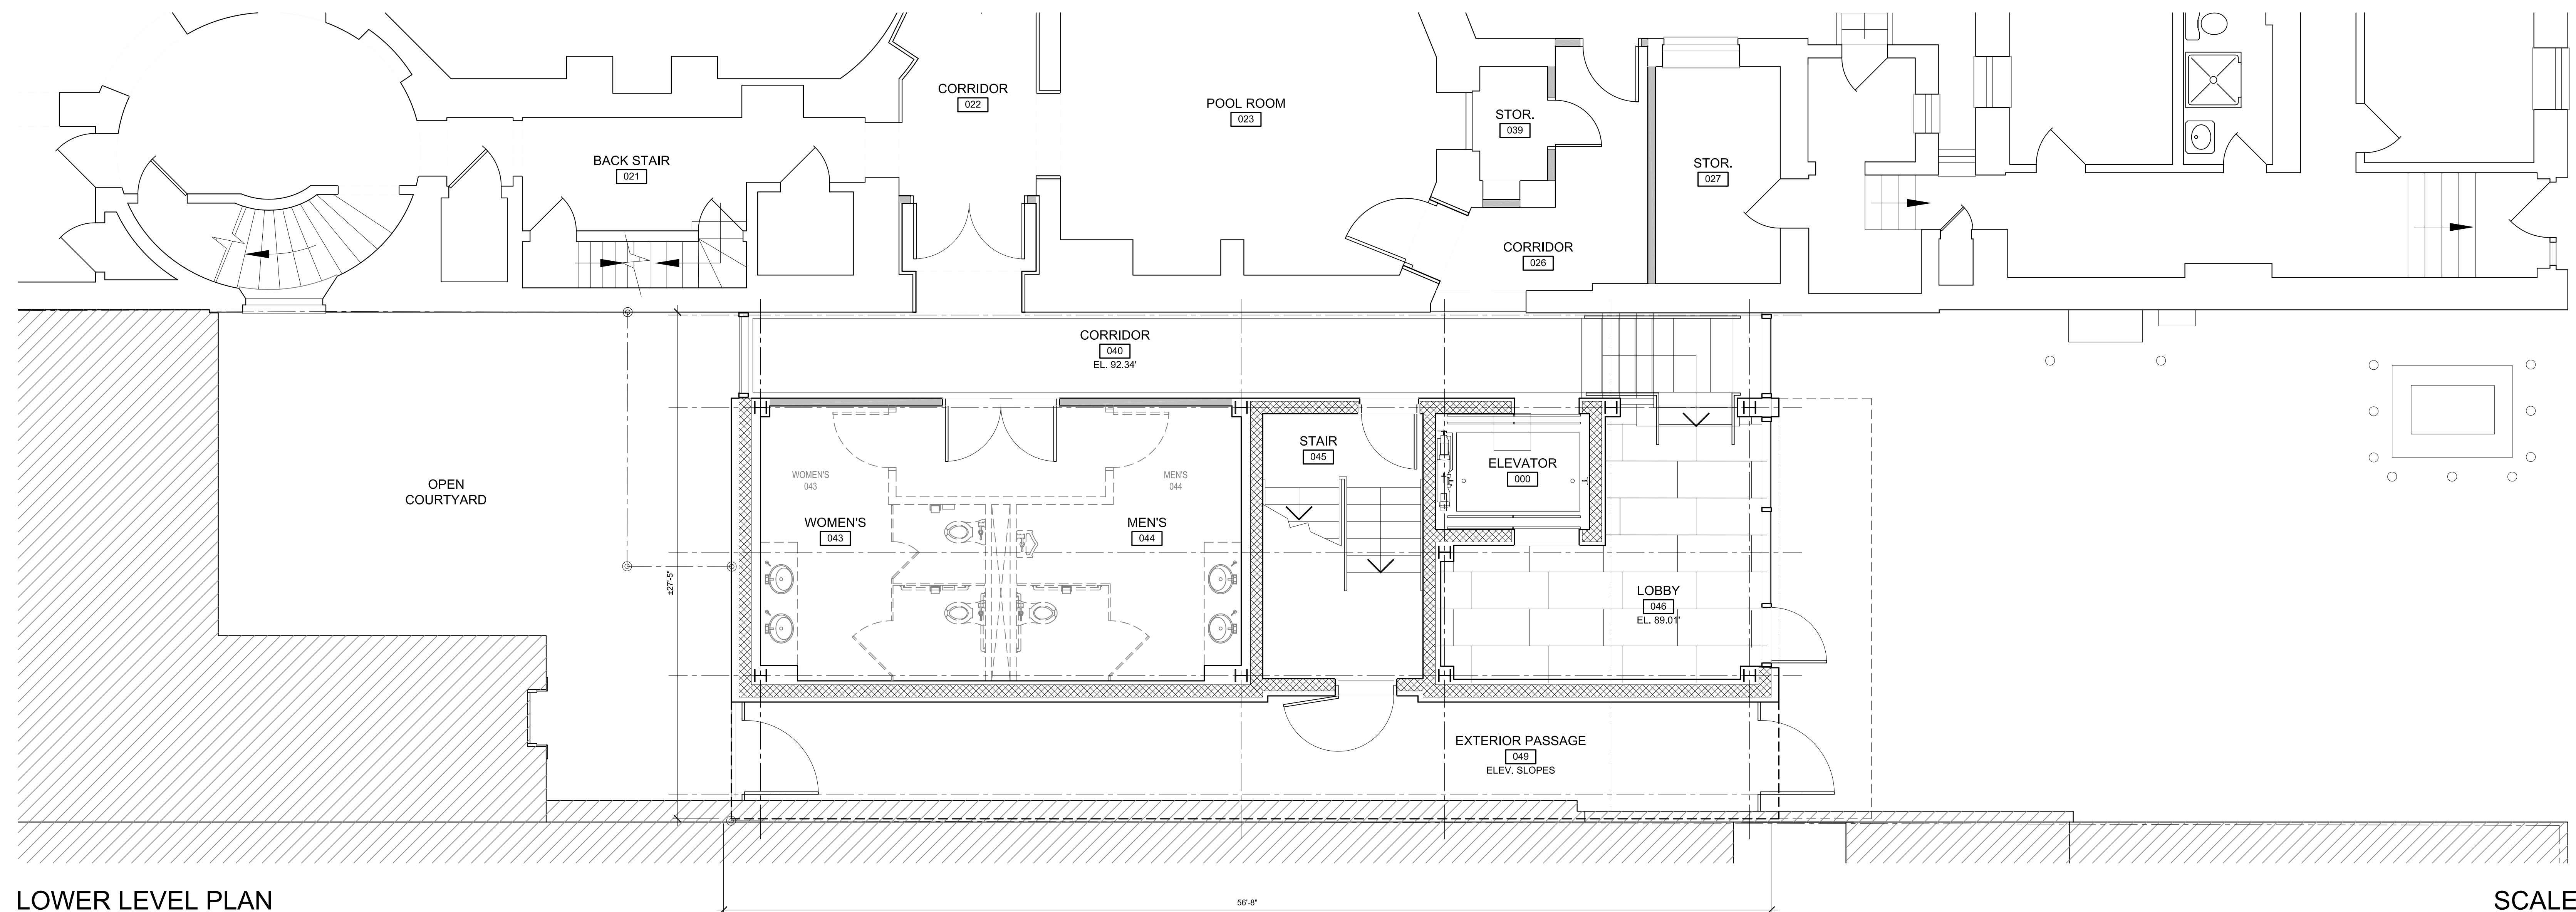


LOWER LEVEL PLAN




SCALE: 1/4" = 1'-0"




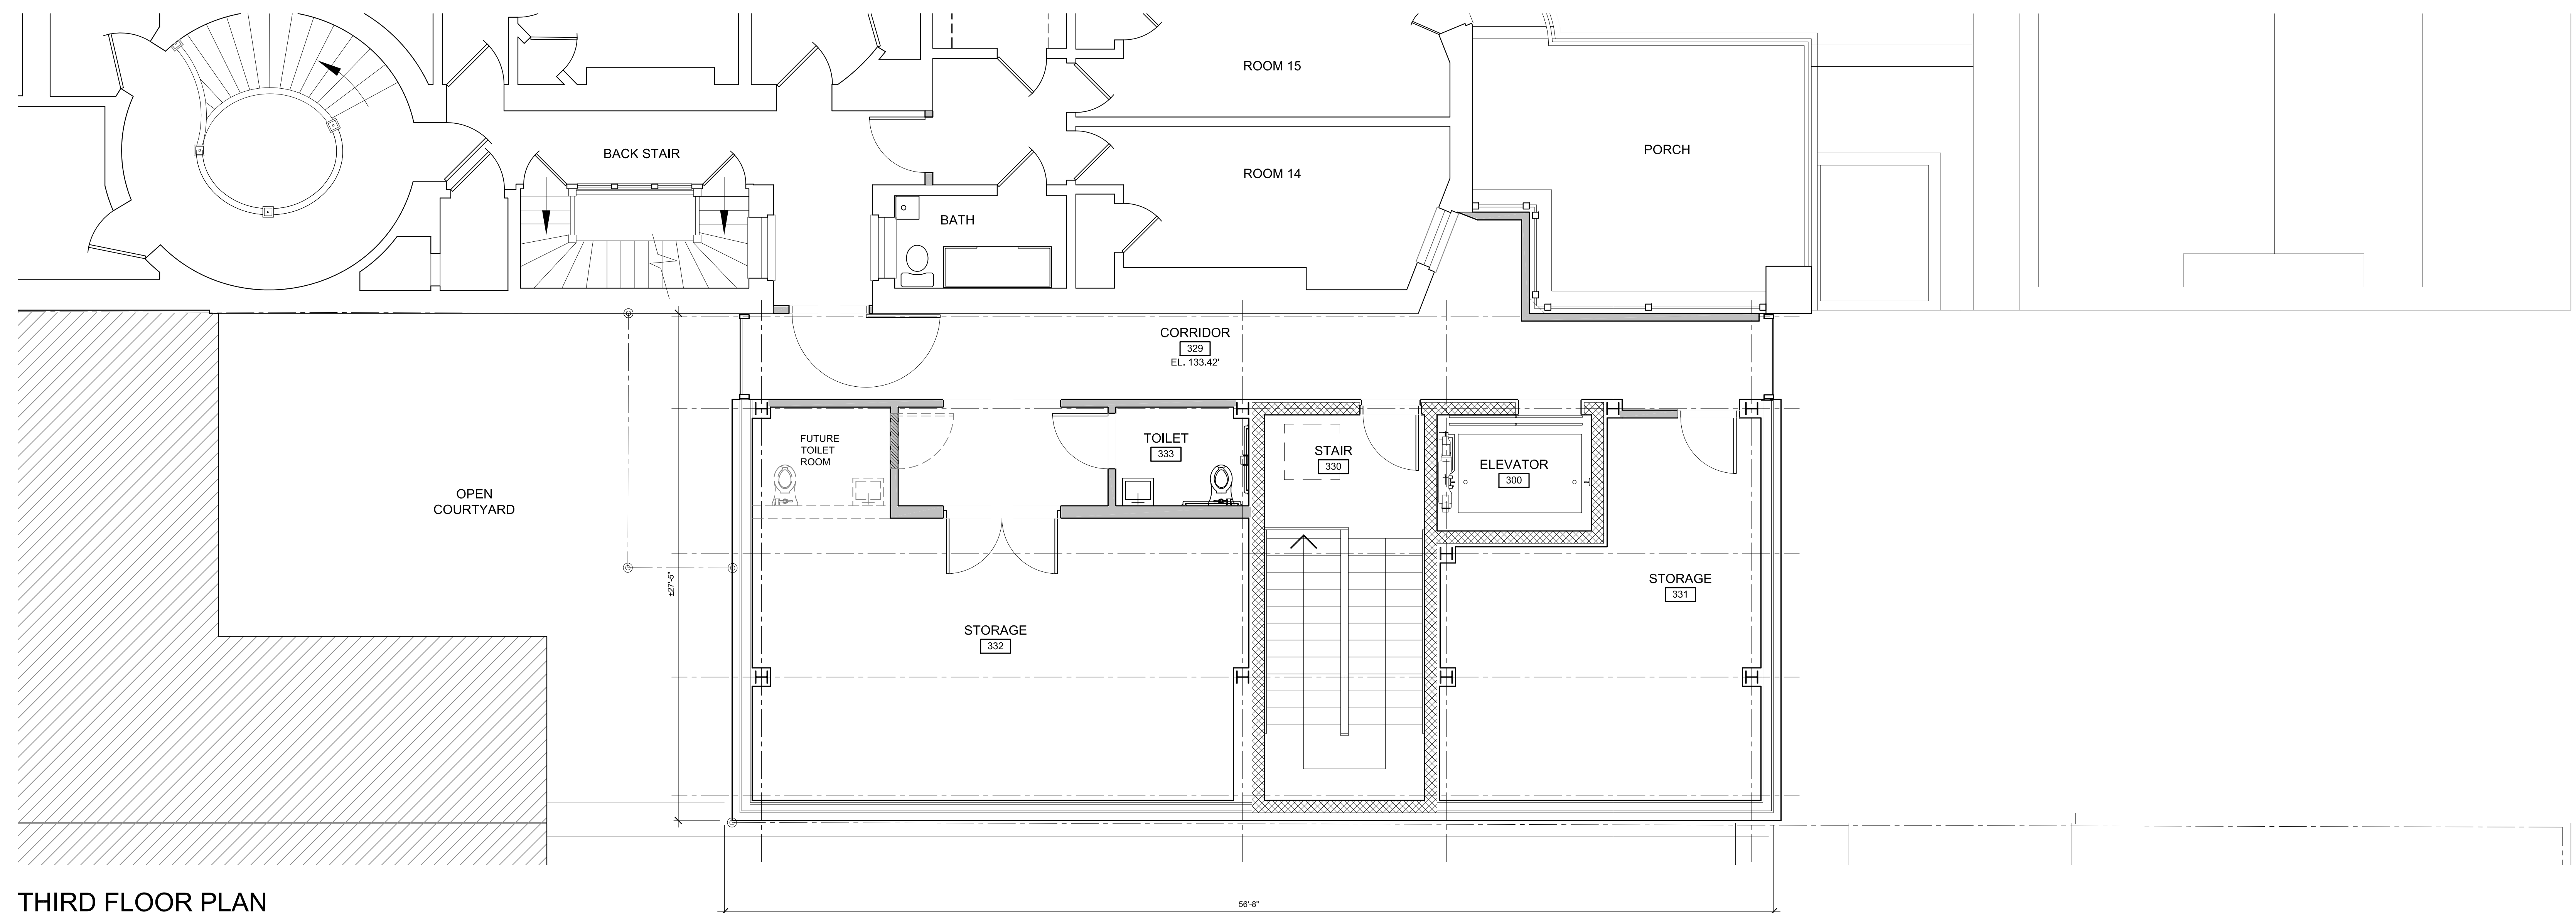

THIRD FLOOR PLAN

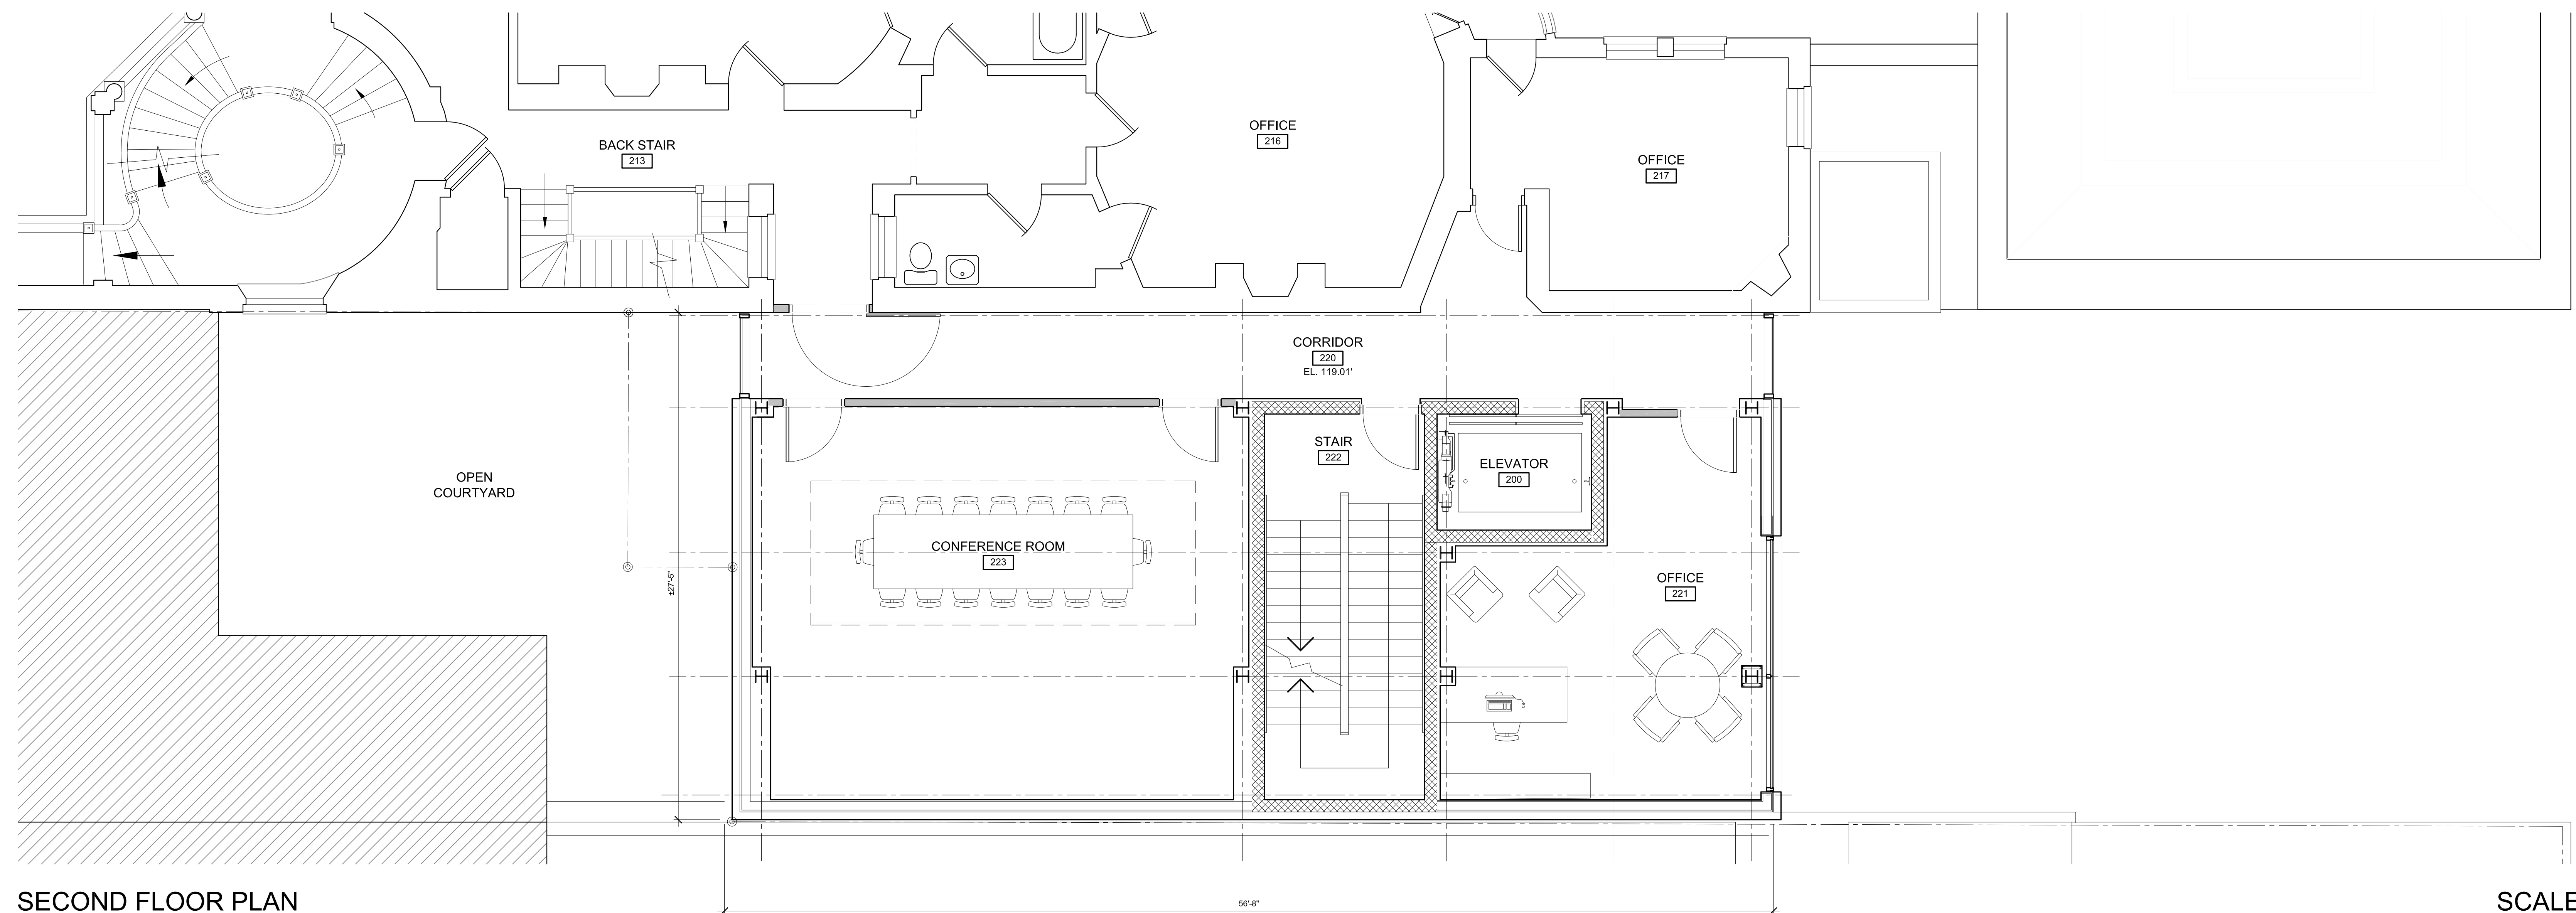


SECOND FLOOR PLAN

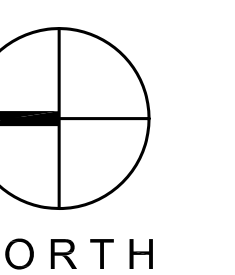

SCALE: 1/4" = 1'-0"



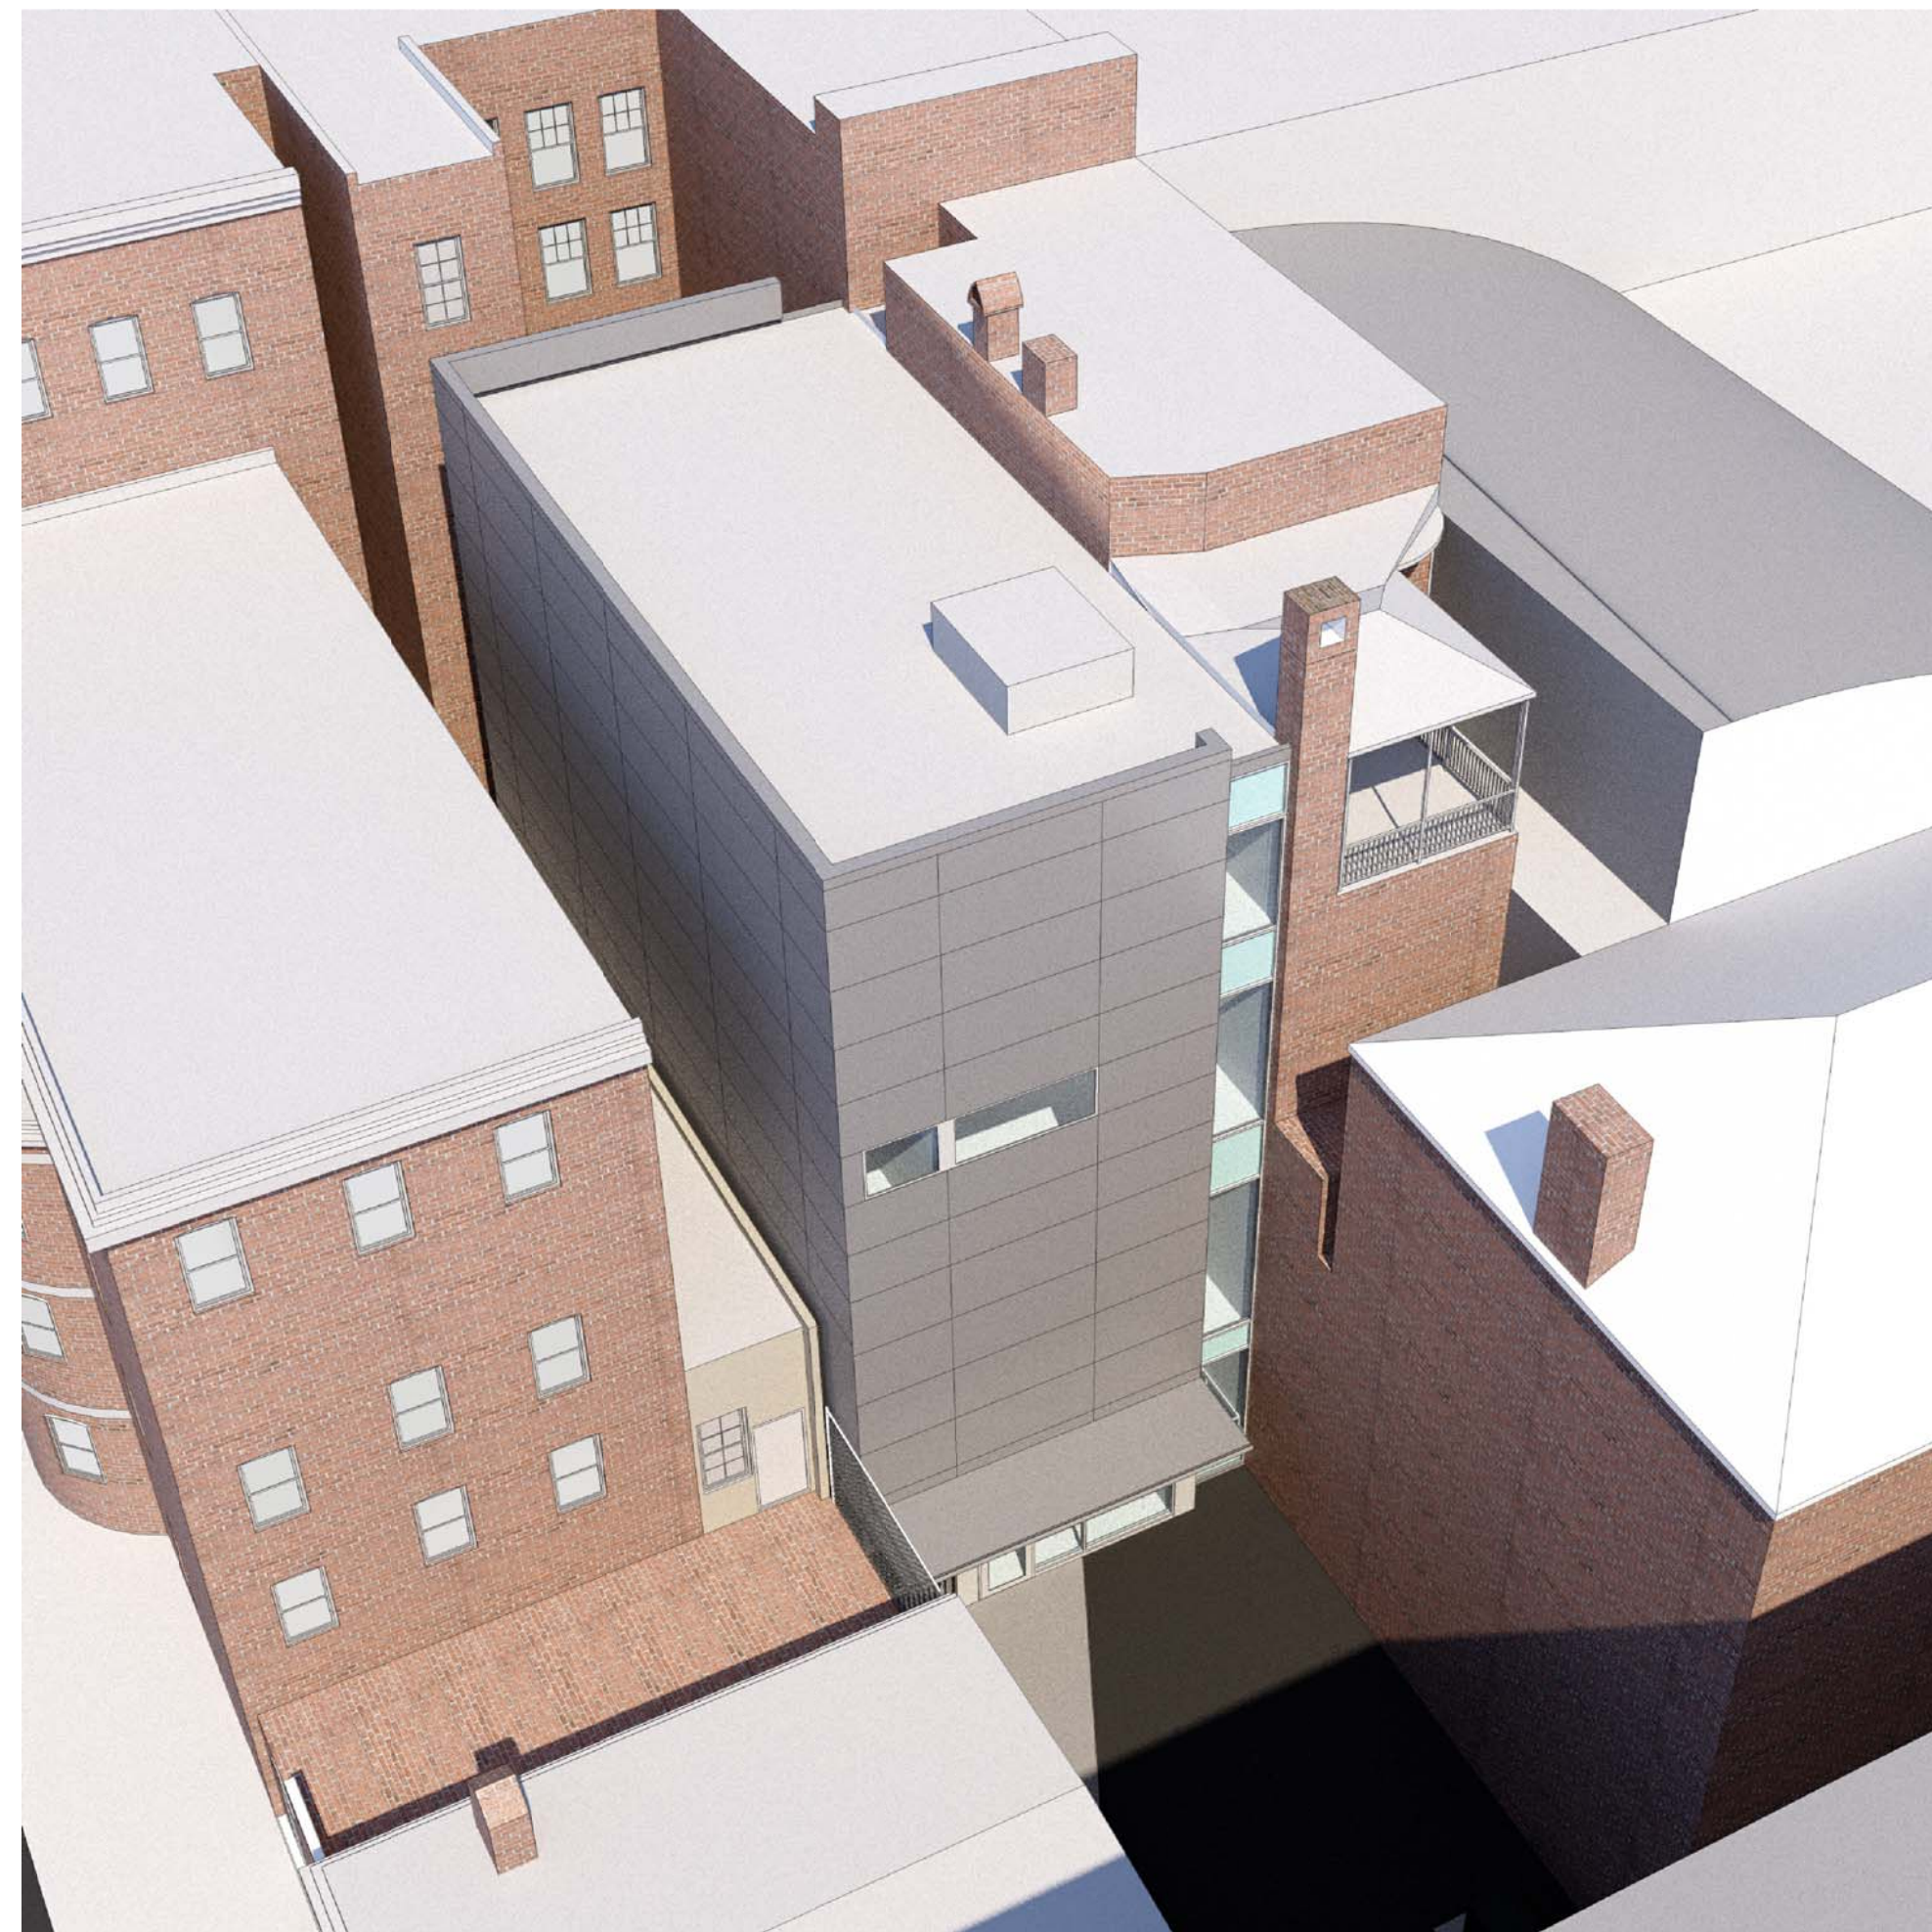


AERIAL VIEW




VIEW FROM CATHEDRAL STREET




VIEW FROM PEABODY MEWS

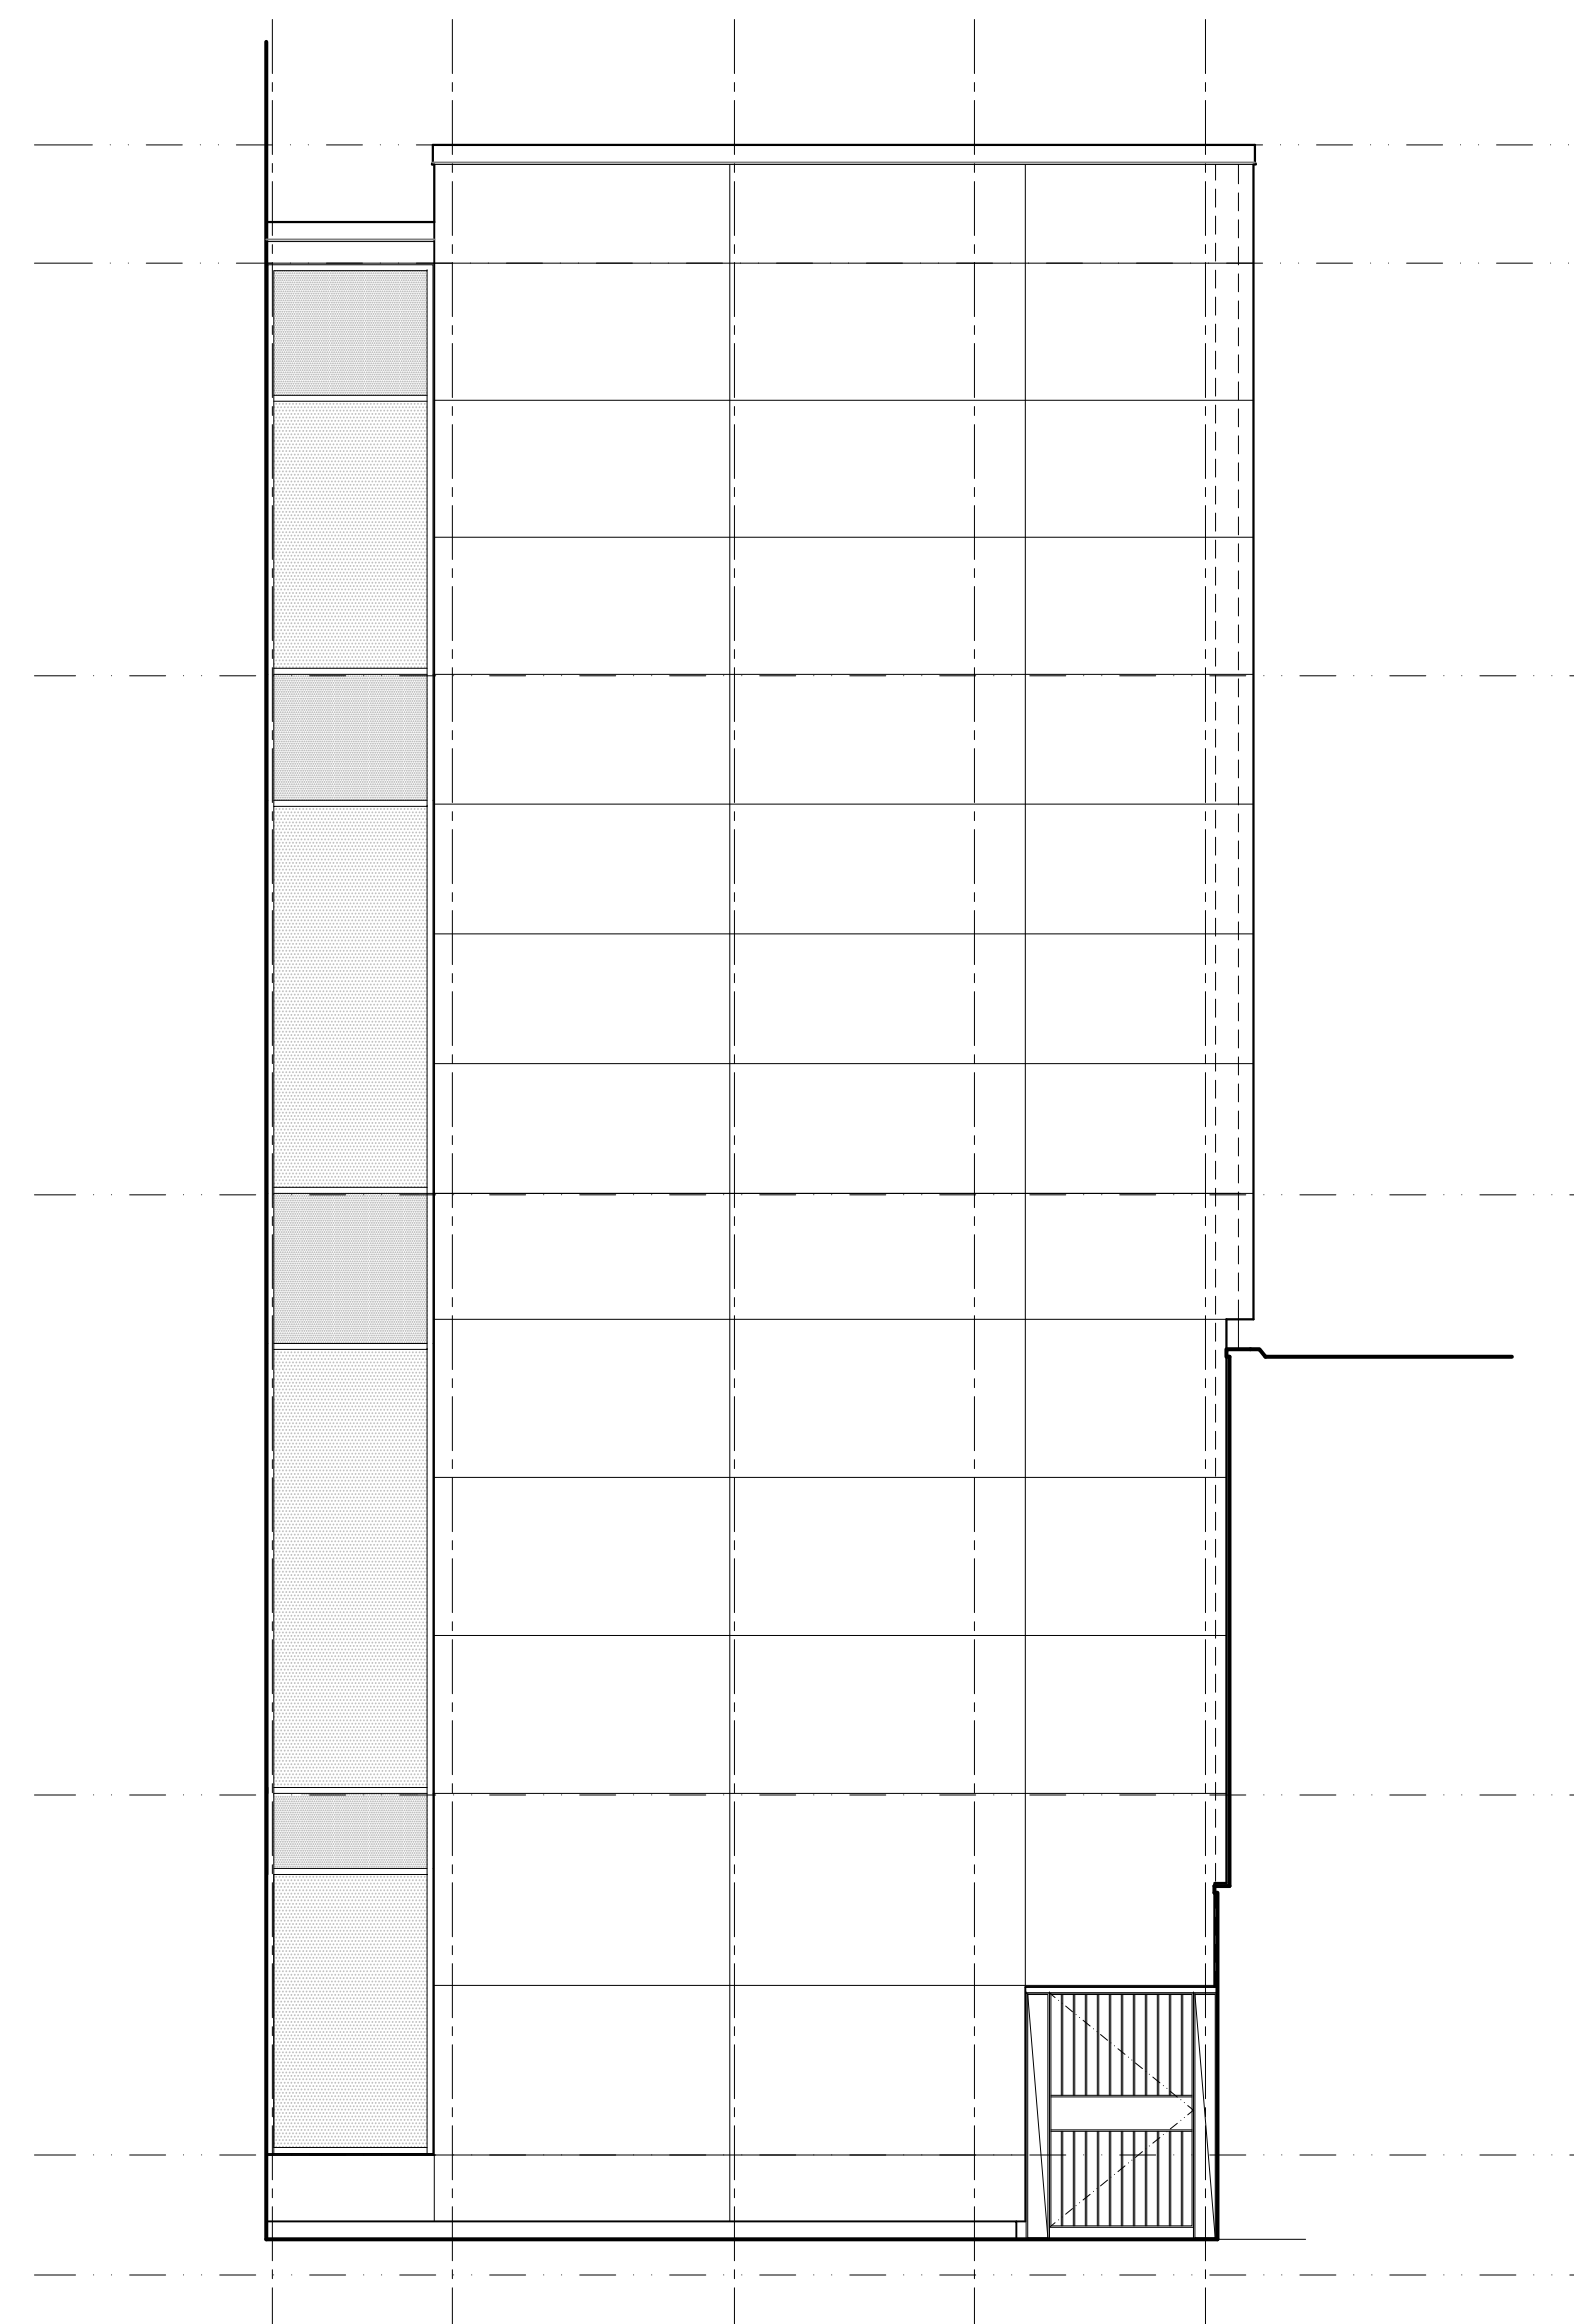

NORTH ELEVATION

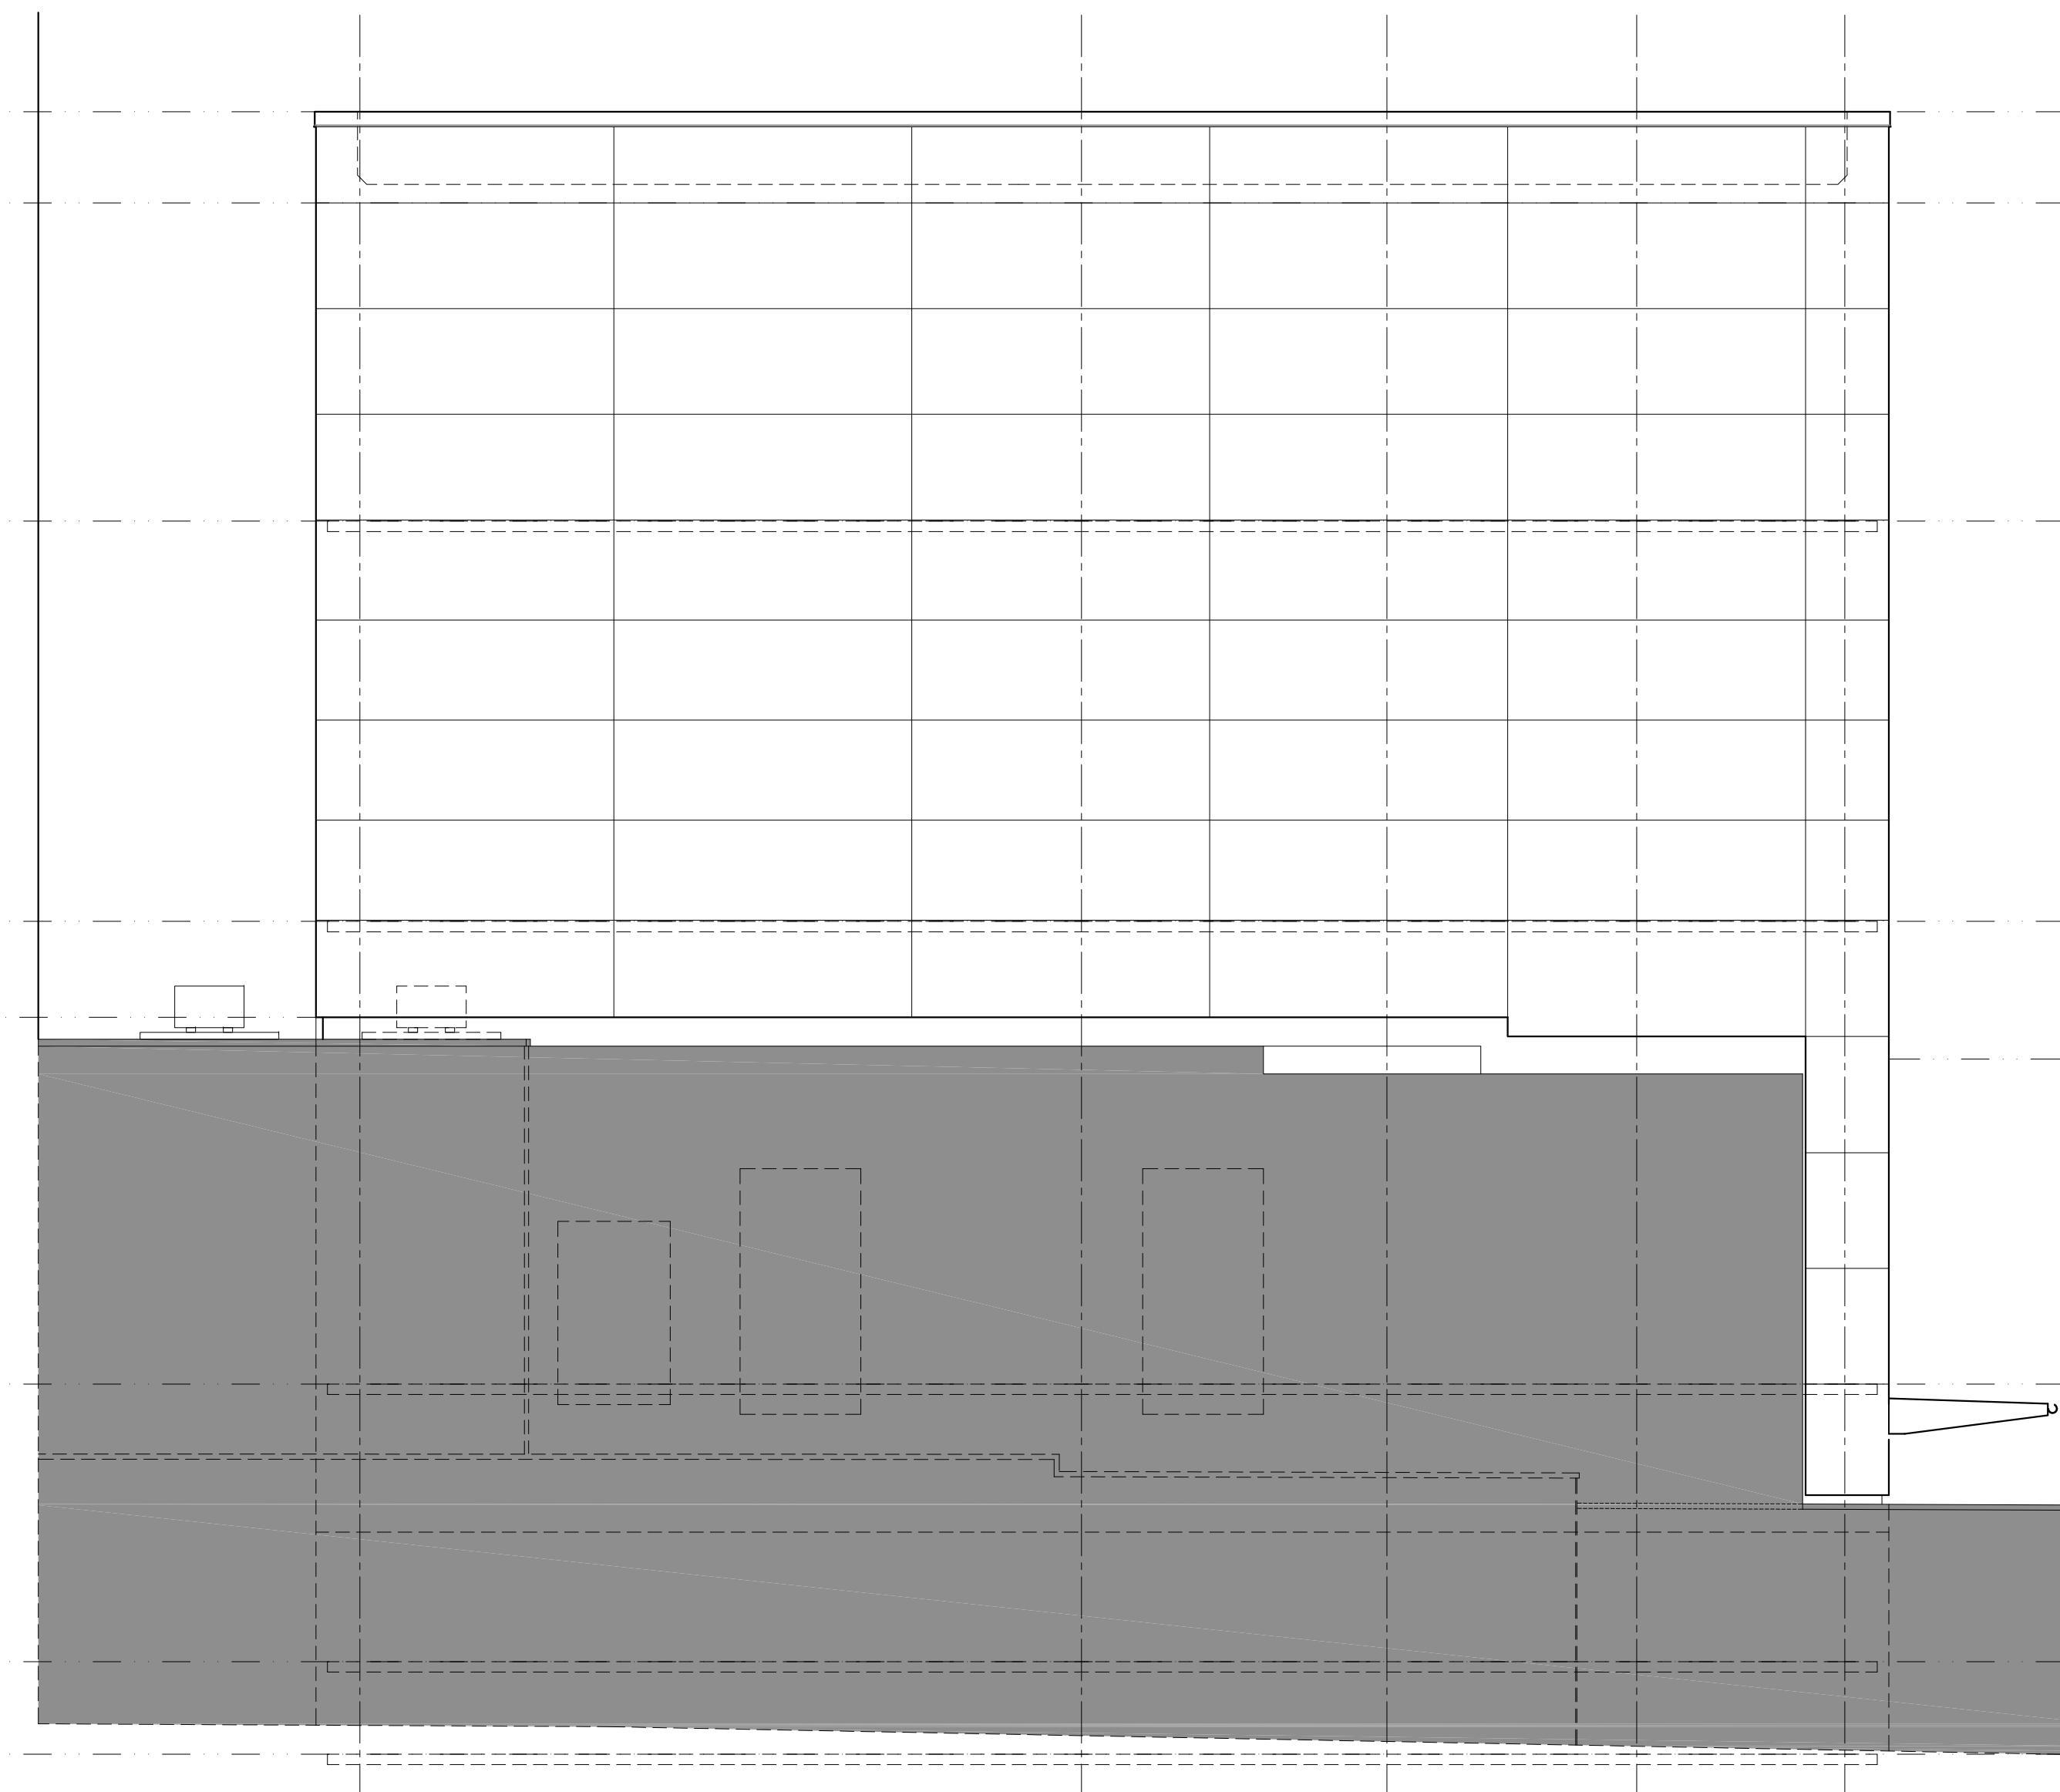

WEST ELEVATION

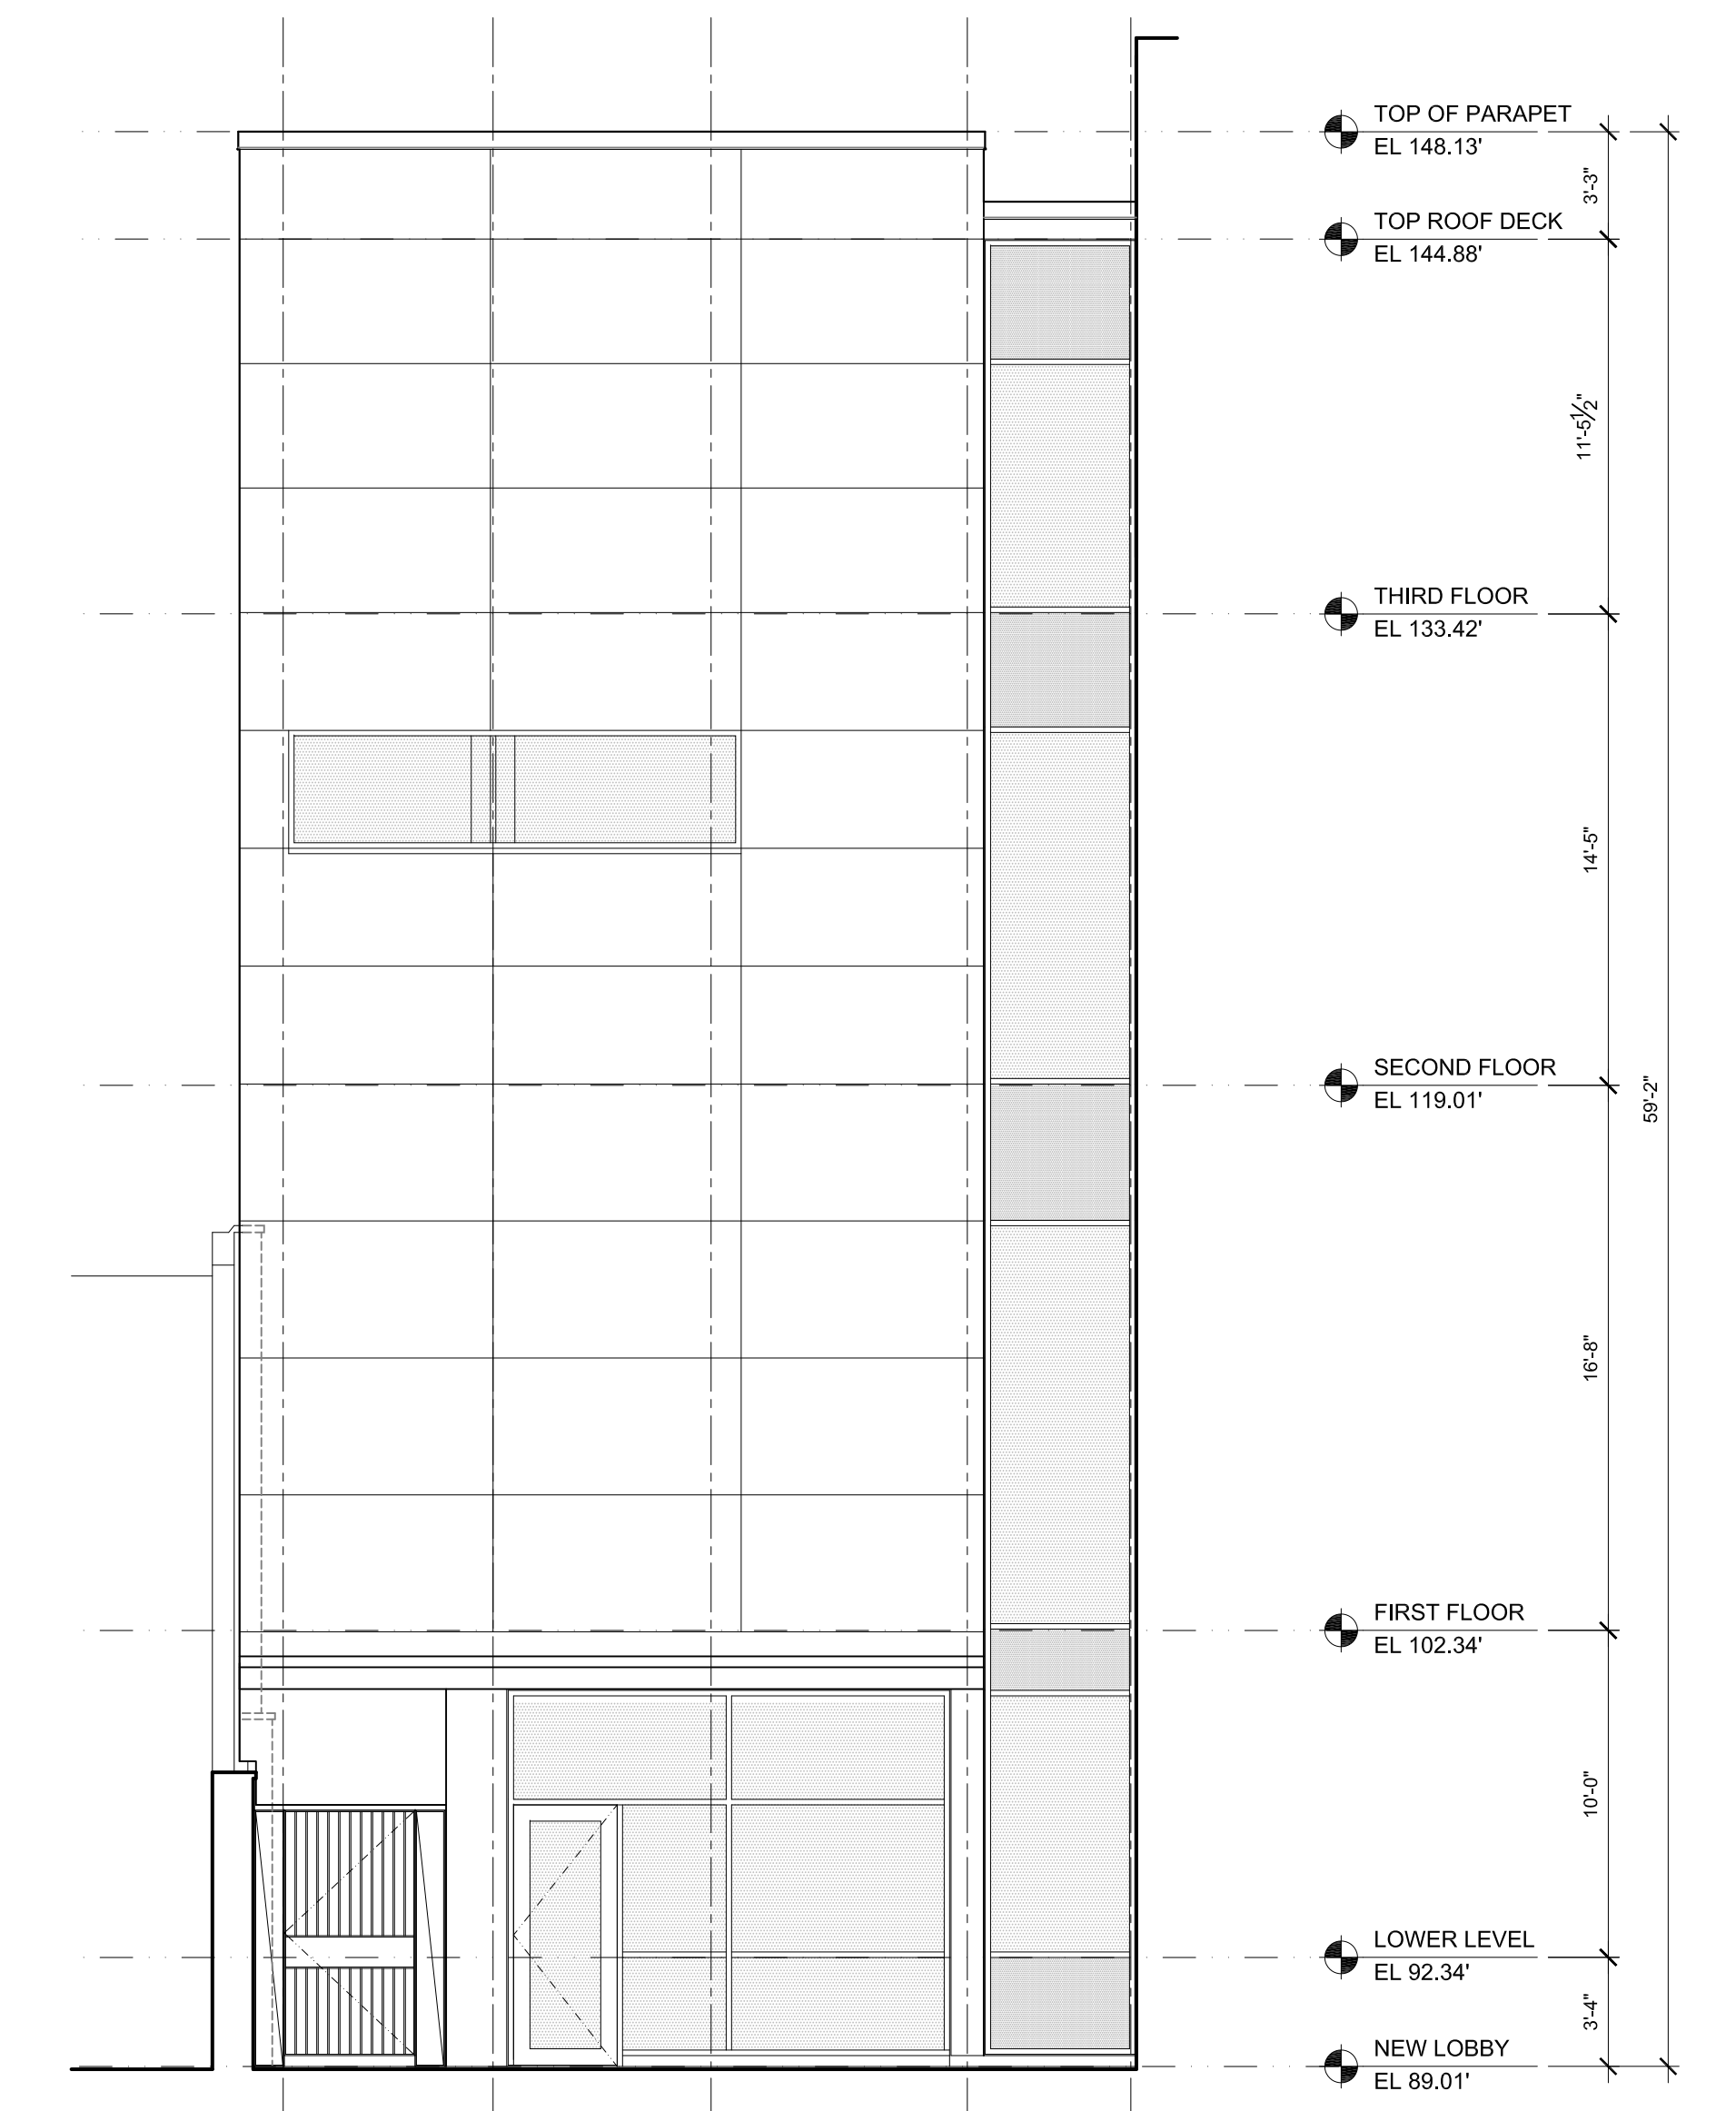

SOUTH ELEVATION

SCALE: 3/16" = 1'-0"